

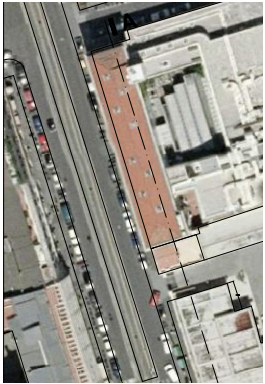
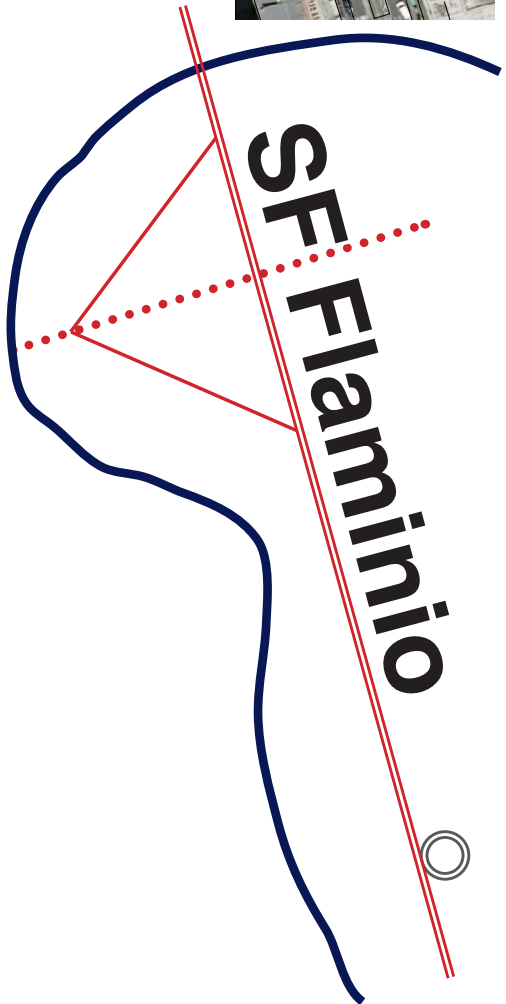



University of Washington  
Architectura a Roma - Fall 2008  
Anderson - Battistelli - Dines - Minah

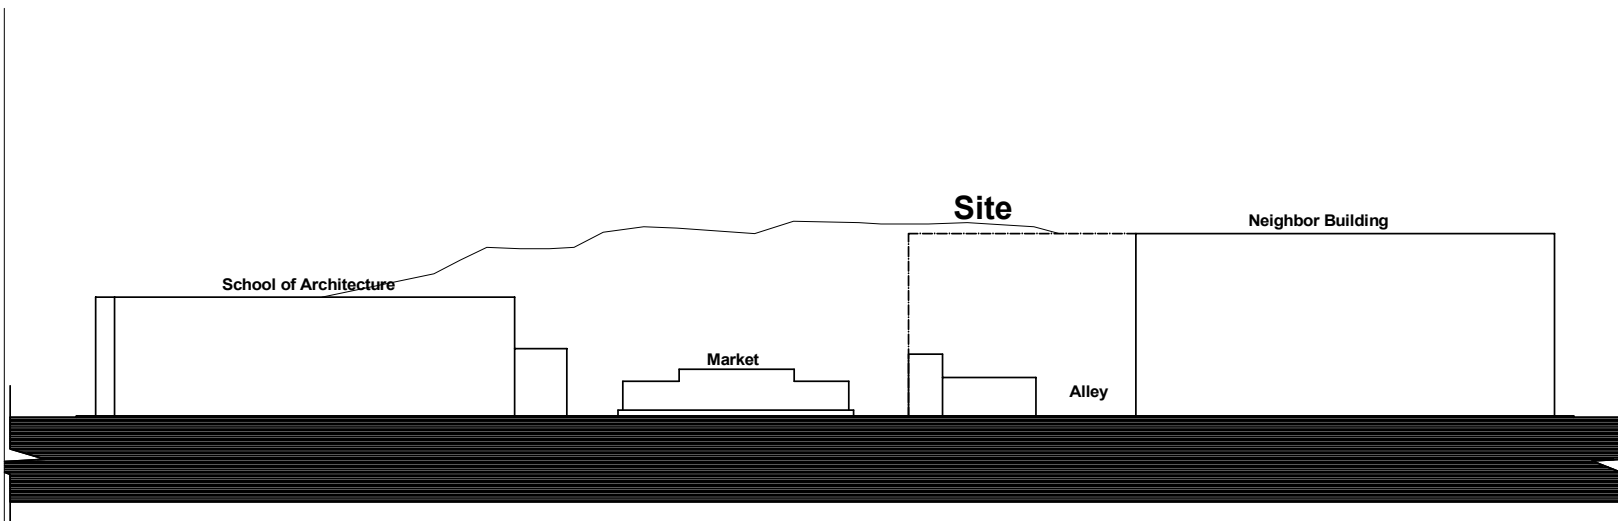

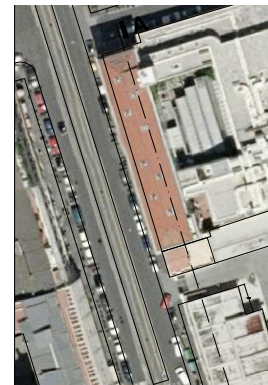


**Section A-A'**

esc. 1/200

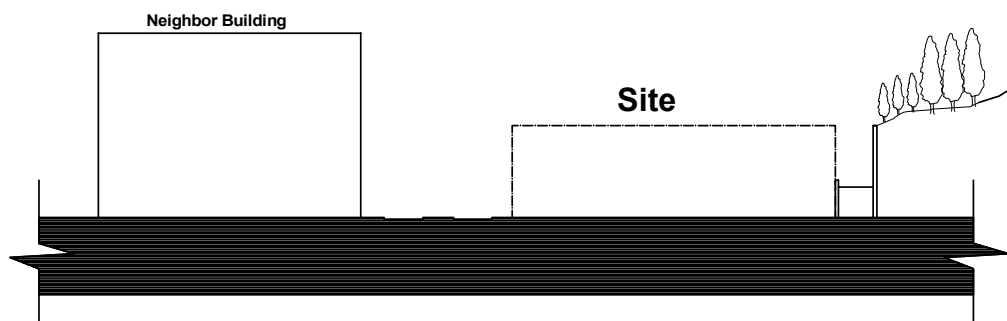


**Section B-B'**

esc. 1/200

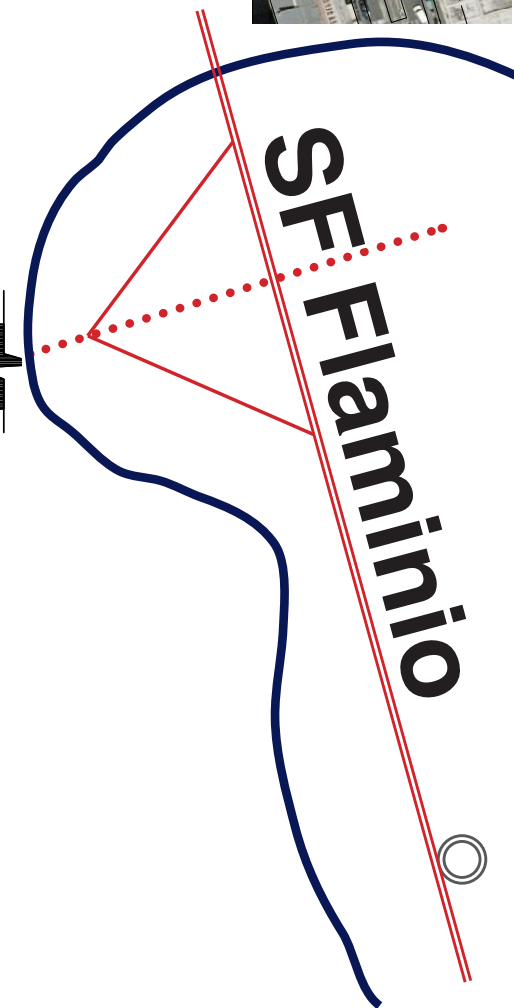



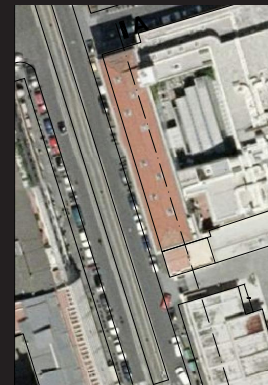


# SF Flammarino



University of Washington  
Architectura a Roma - Fall 2008  
Anderson - Battistelli - Dines - Minah




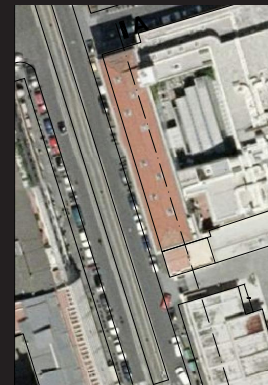

# SF FlaminiO




University of Washington  
Architectura a Roma - Fall 2008  
Anderson - Battistelli - Dines - Minah

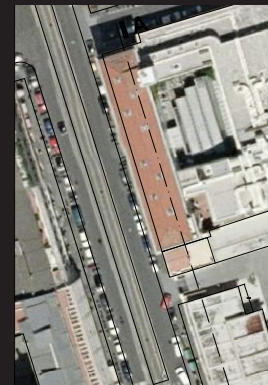

# SF Flaminio

University of Washington  
Architettura a Roma - Fall 2008  
Anderson - Battistelli - Dines - Minah



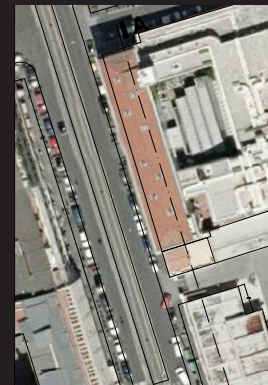

# SF Flamini

University of Washington  
Architectura a Roma - Fall 2008  
Anderson - Battistelli - Dines - Minah





# SF Flaminio



University of Washington  
Architettura a Roma - Fall 2008  
Anderson - Battistelli - Dines - Minah



# SF Flaminio

University of Washington  
Architettura a Roma - Fall 2008  
Anderson - Battistelli - Dines - Minah



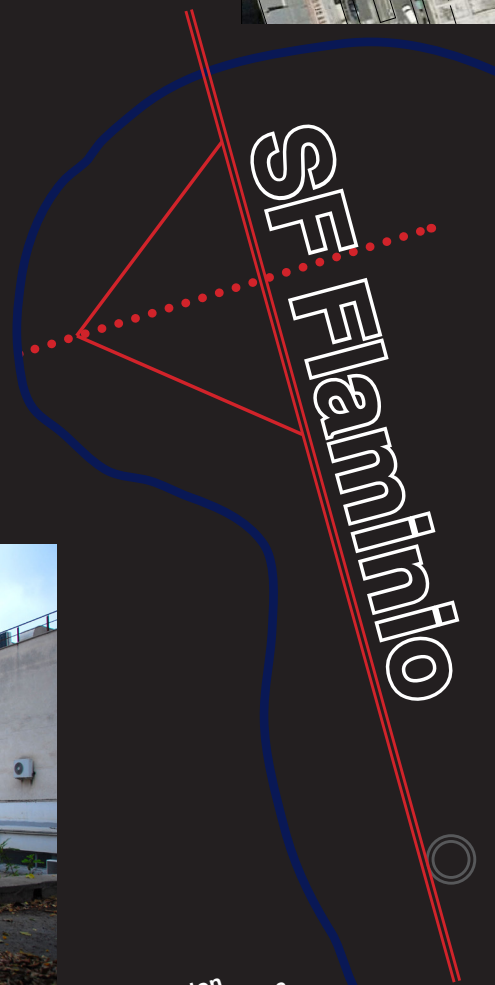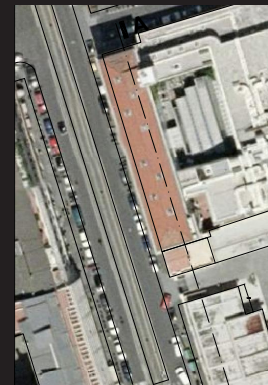

# SF Flaminio



University of Washington  
Architettura a Roma - Fall 2008  
Anderson - Battistelli - Dines - Minah





# SF Flaminio

University of Washington  
Architectura a Roma - Fall 2008  
Anderson - Battistelli - Dines - Minah