



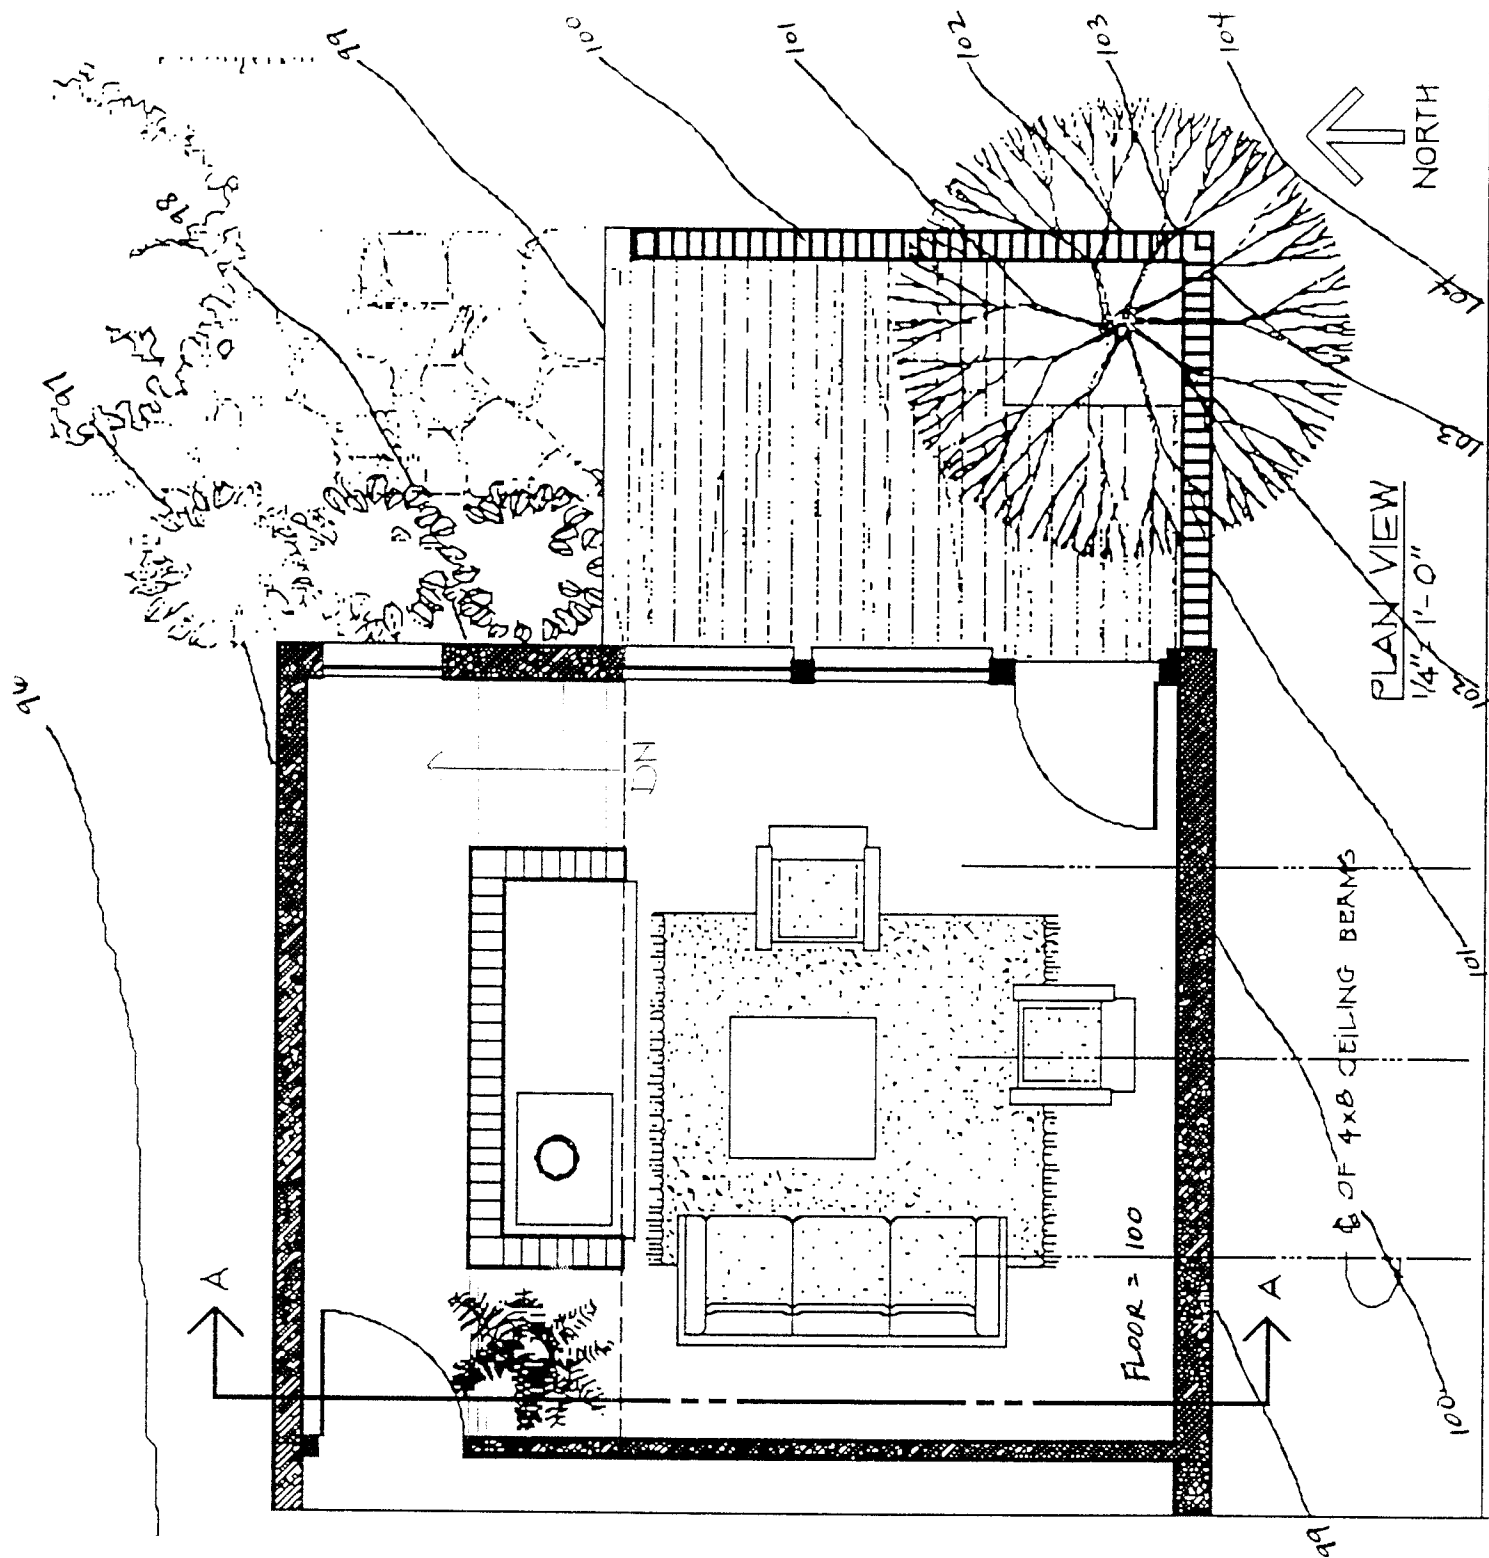

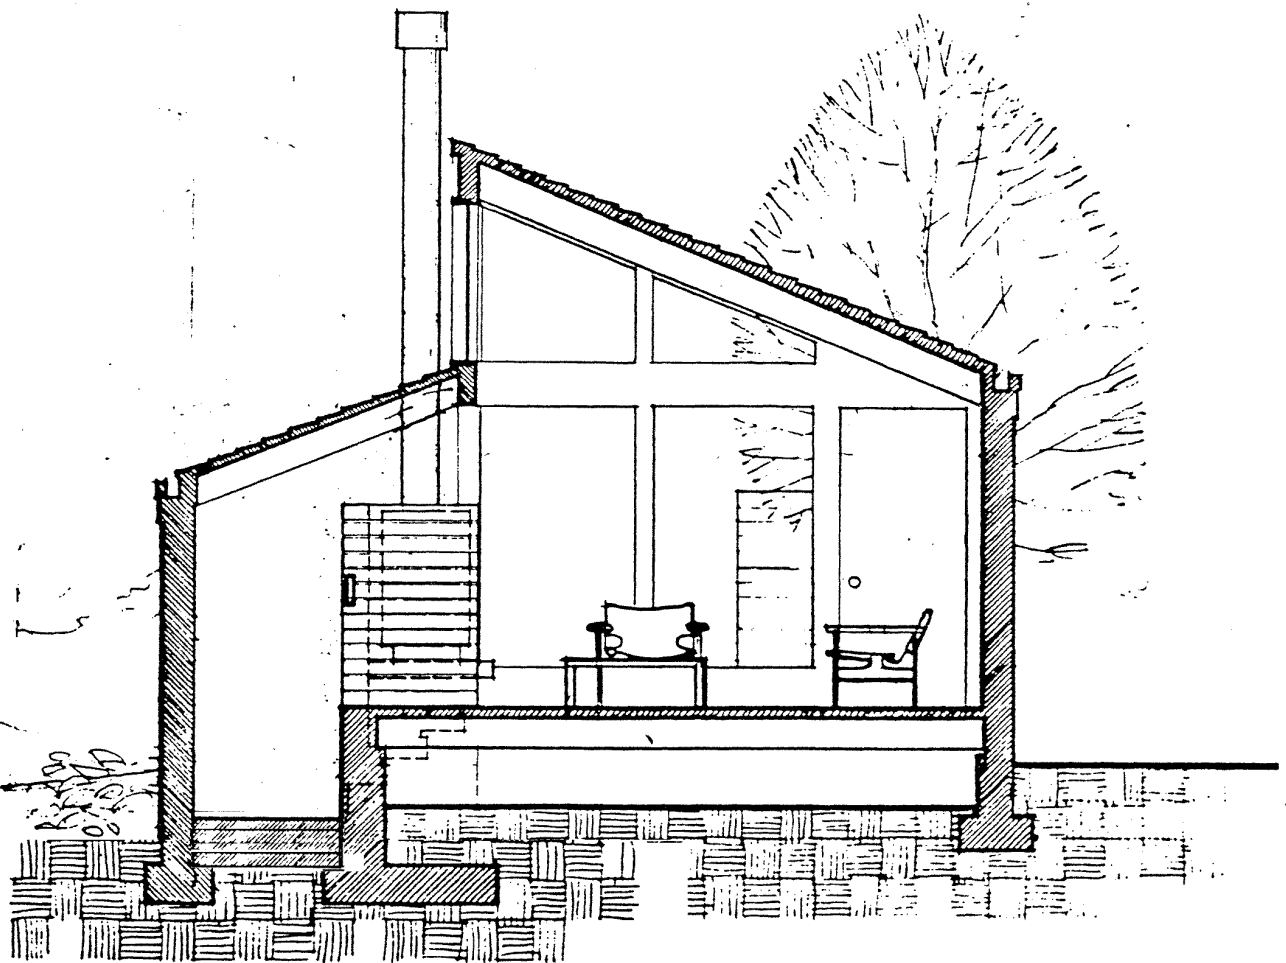


SECTION A-A
 $\frac{1}{4}'' = 1'-0''$

PERSPECTIVE


POINT OF VIEW (5.20.0)
 SECTION (5.40.0)

PROBLEM NUMBER 5.20.0 & 5.40.0
 SHEET 3 OF 3

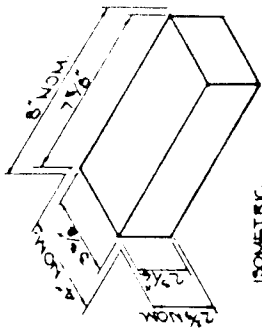


ISOMETRIC

TYPICAL BRICK
3/8" MORTAR JOINT TYP.

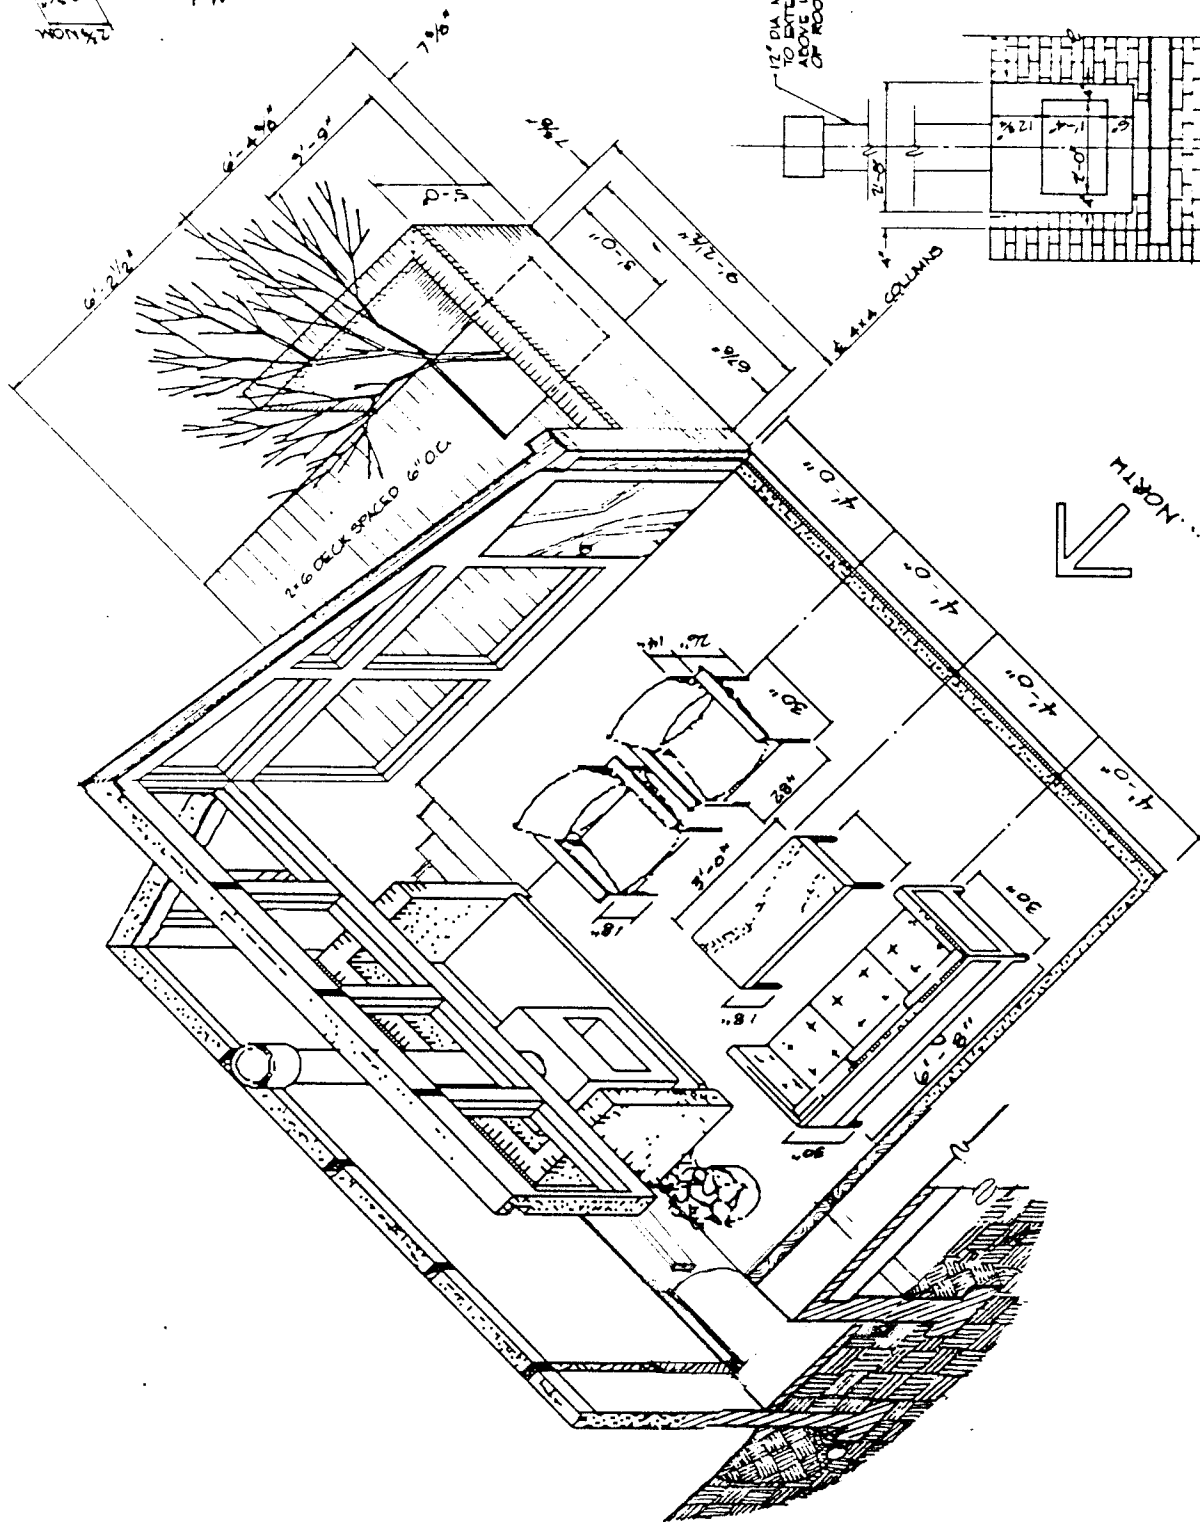

PLAN OBLOQUE

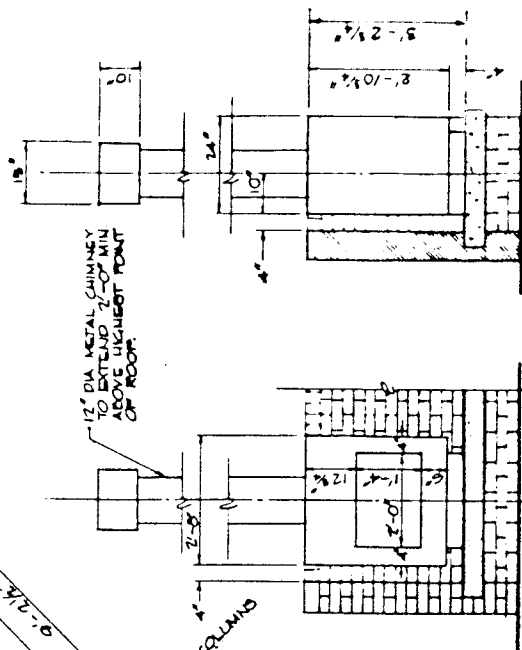

SIDE

FIREPLACE

FRONT

