


Planview 1


Pia - Escondido

Station 1205.2 = station 3160

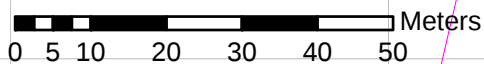


Legend

● Estaca_MTC_Esc

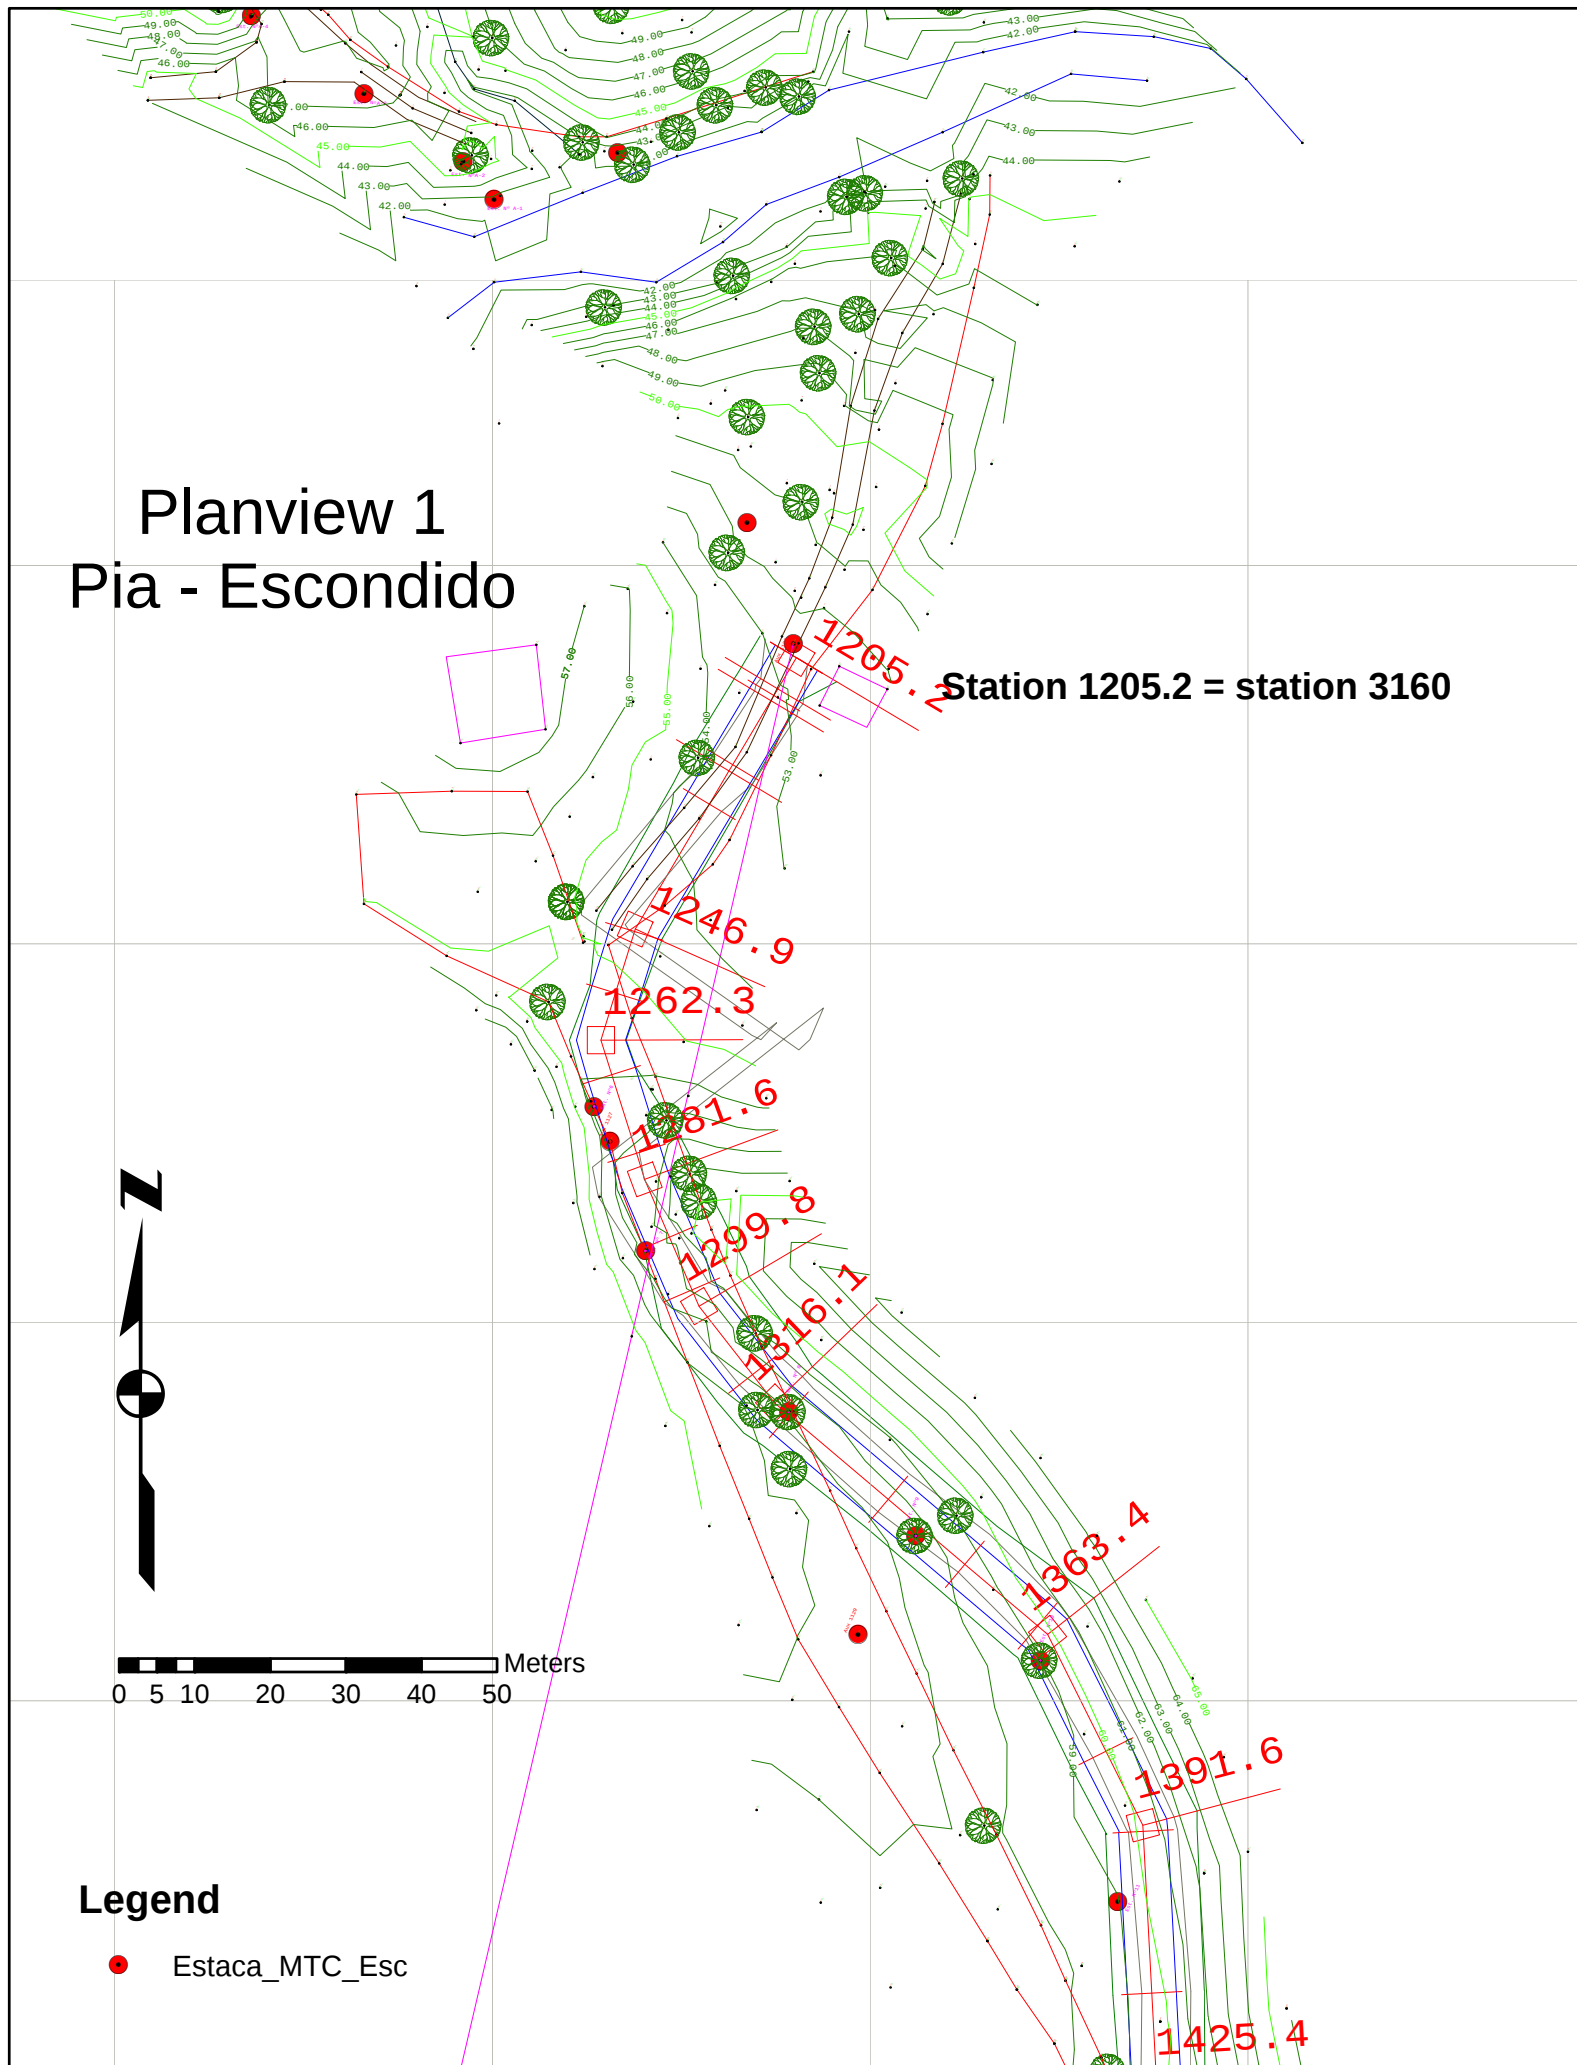


Planview 2

Pia - Escondido

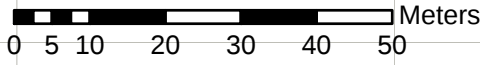


Legend

- Estaca_MTC_Esc

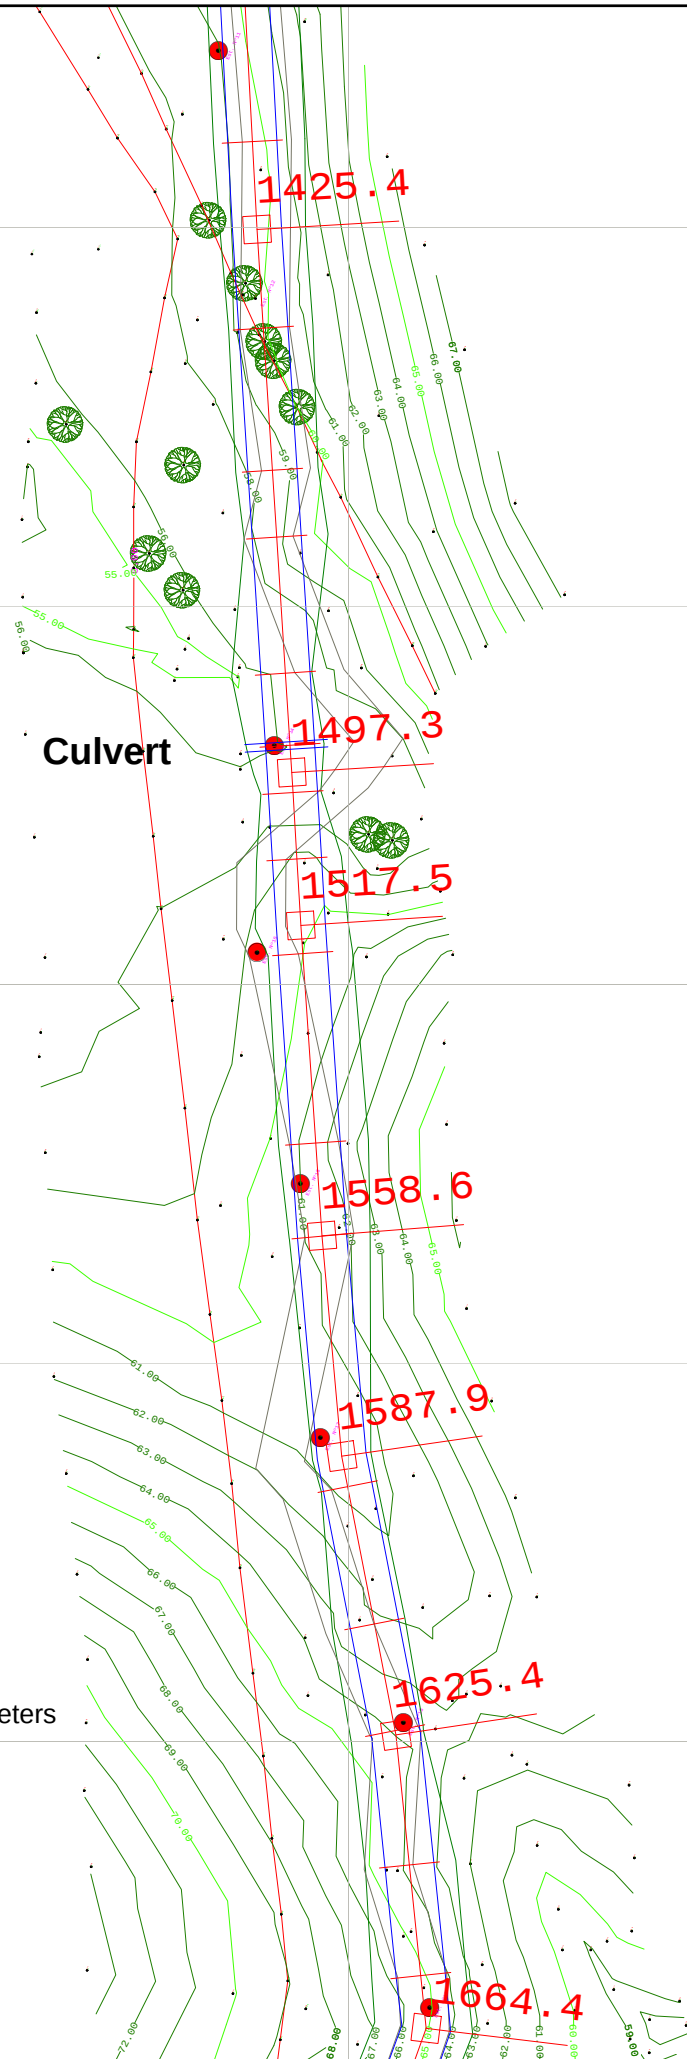


Planview 3 Pia - Escondido

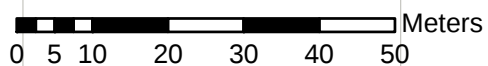

Culvert



Legend

● Estaca_MTC_Esc

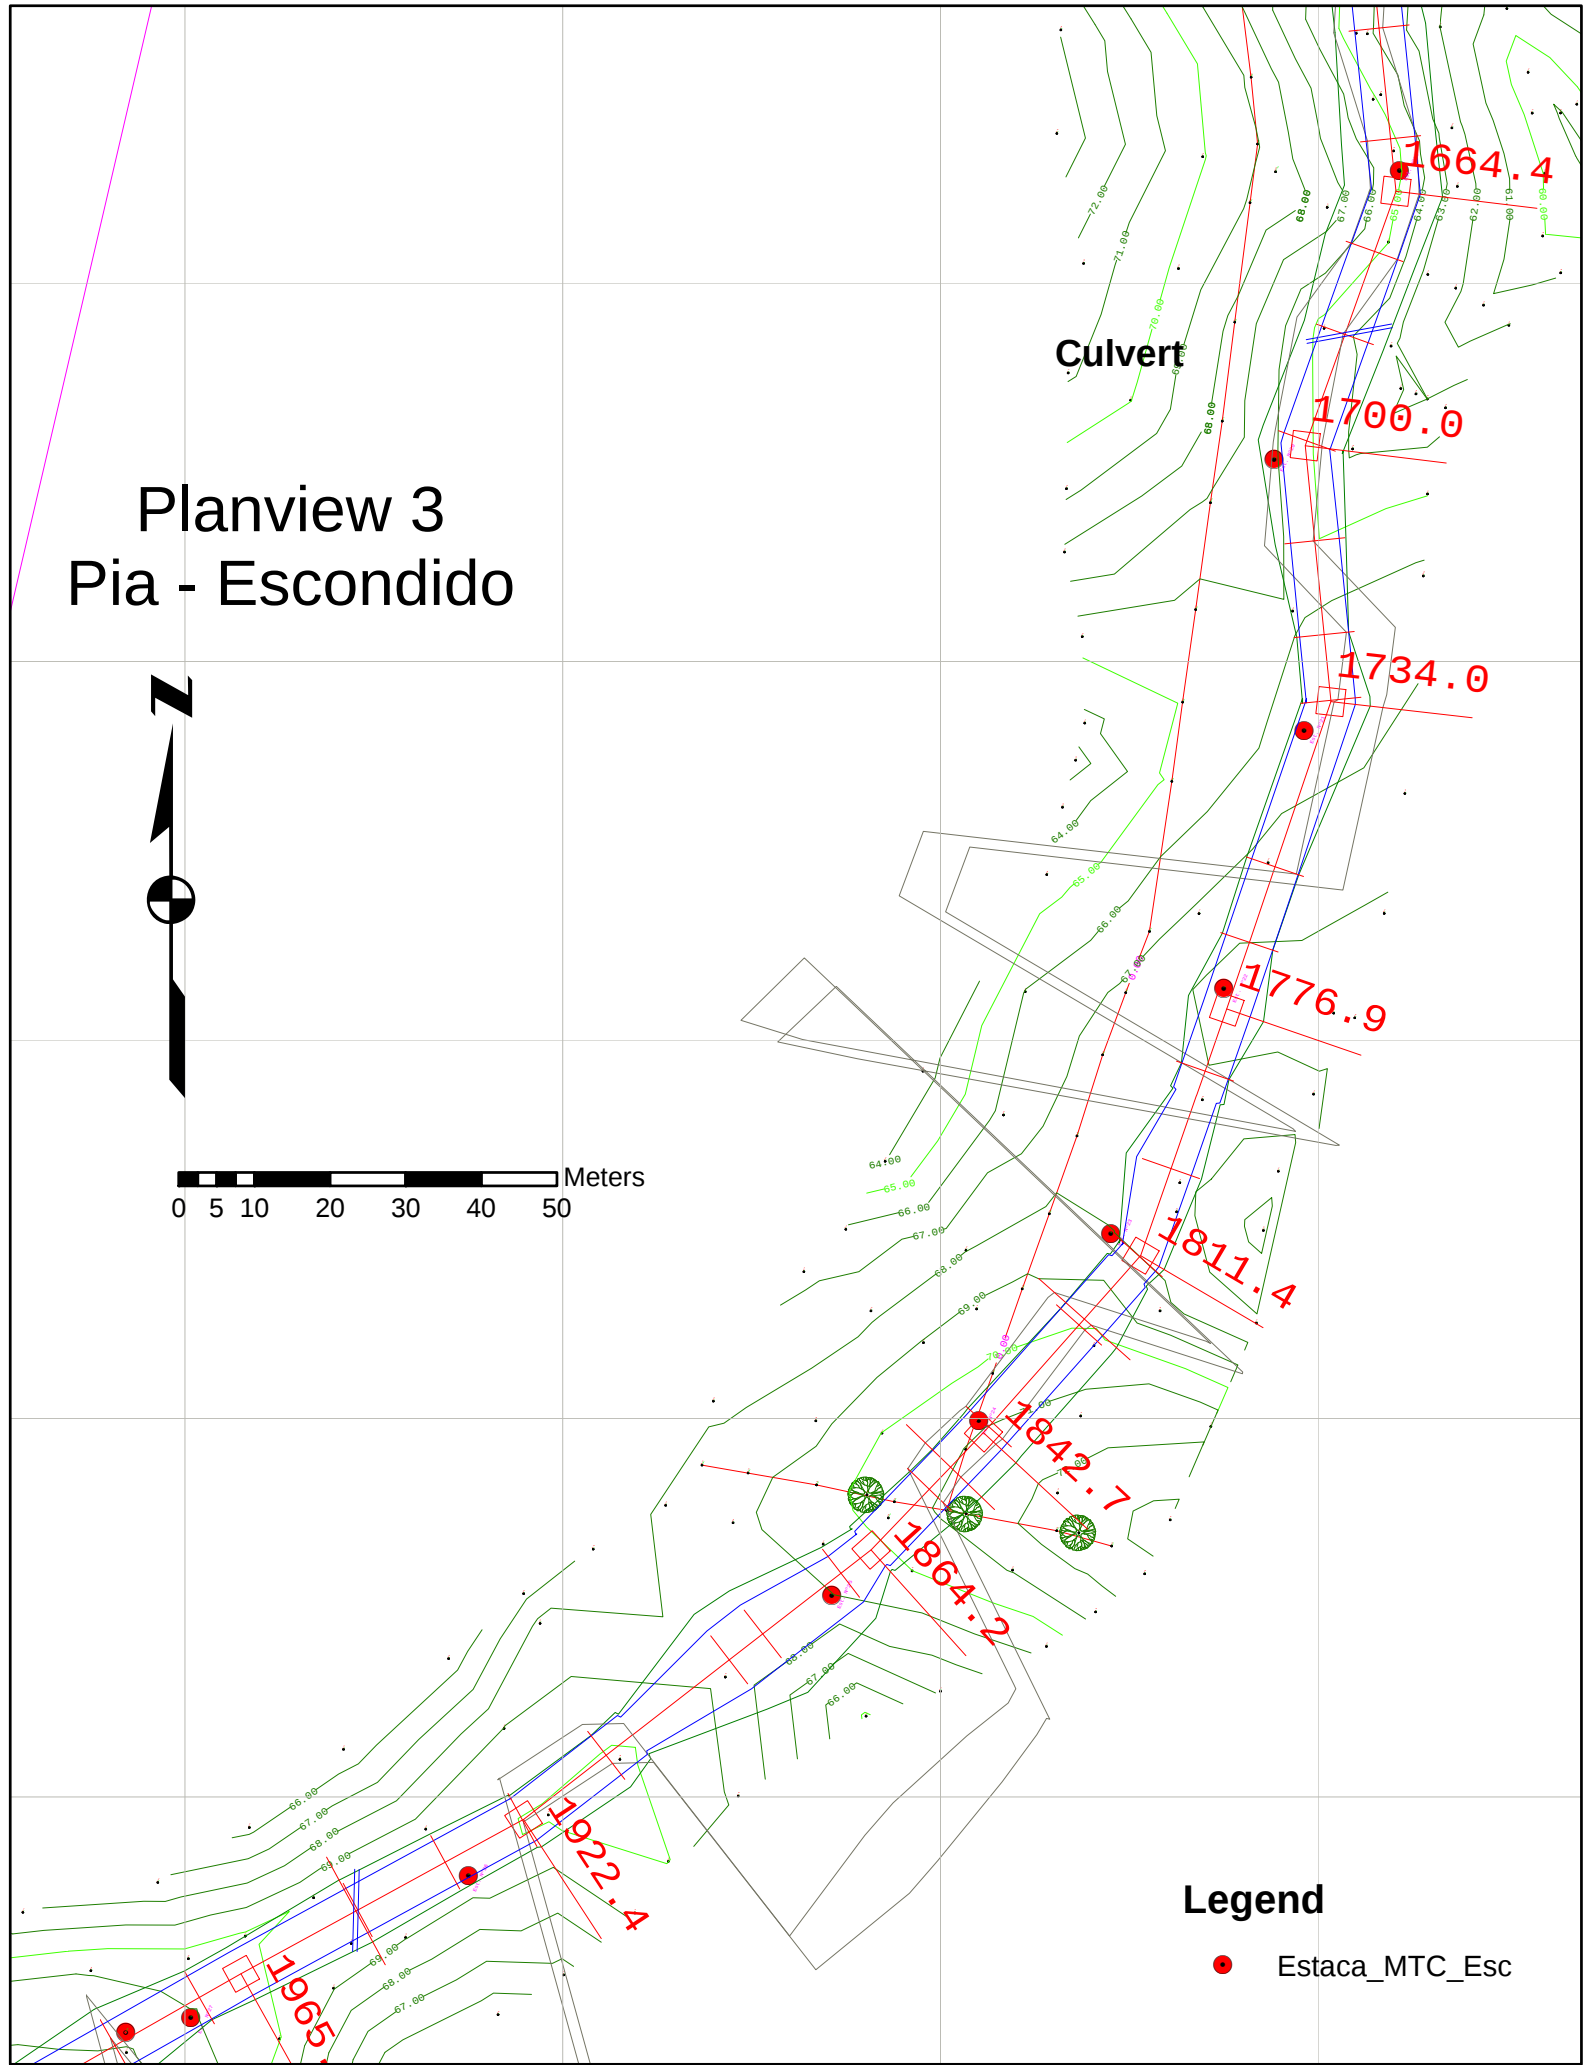

Planview 4

Pia - Escondido

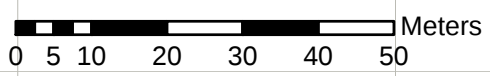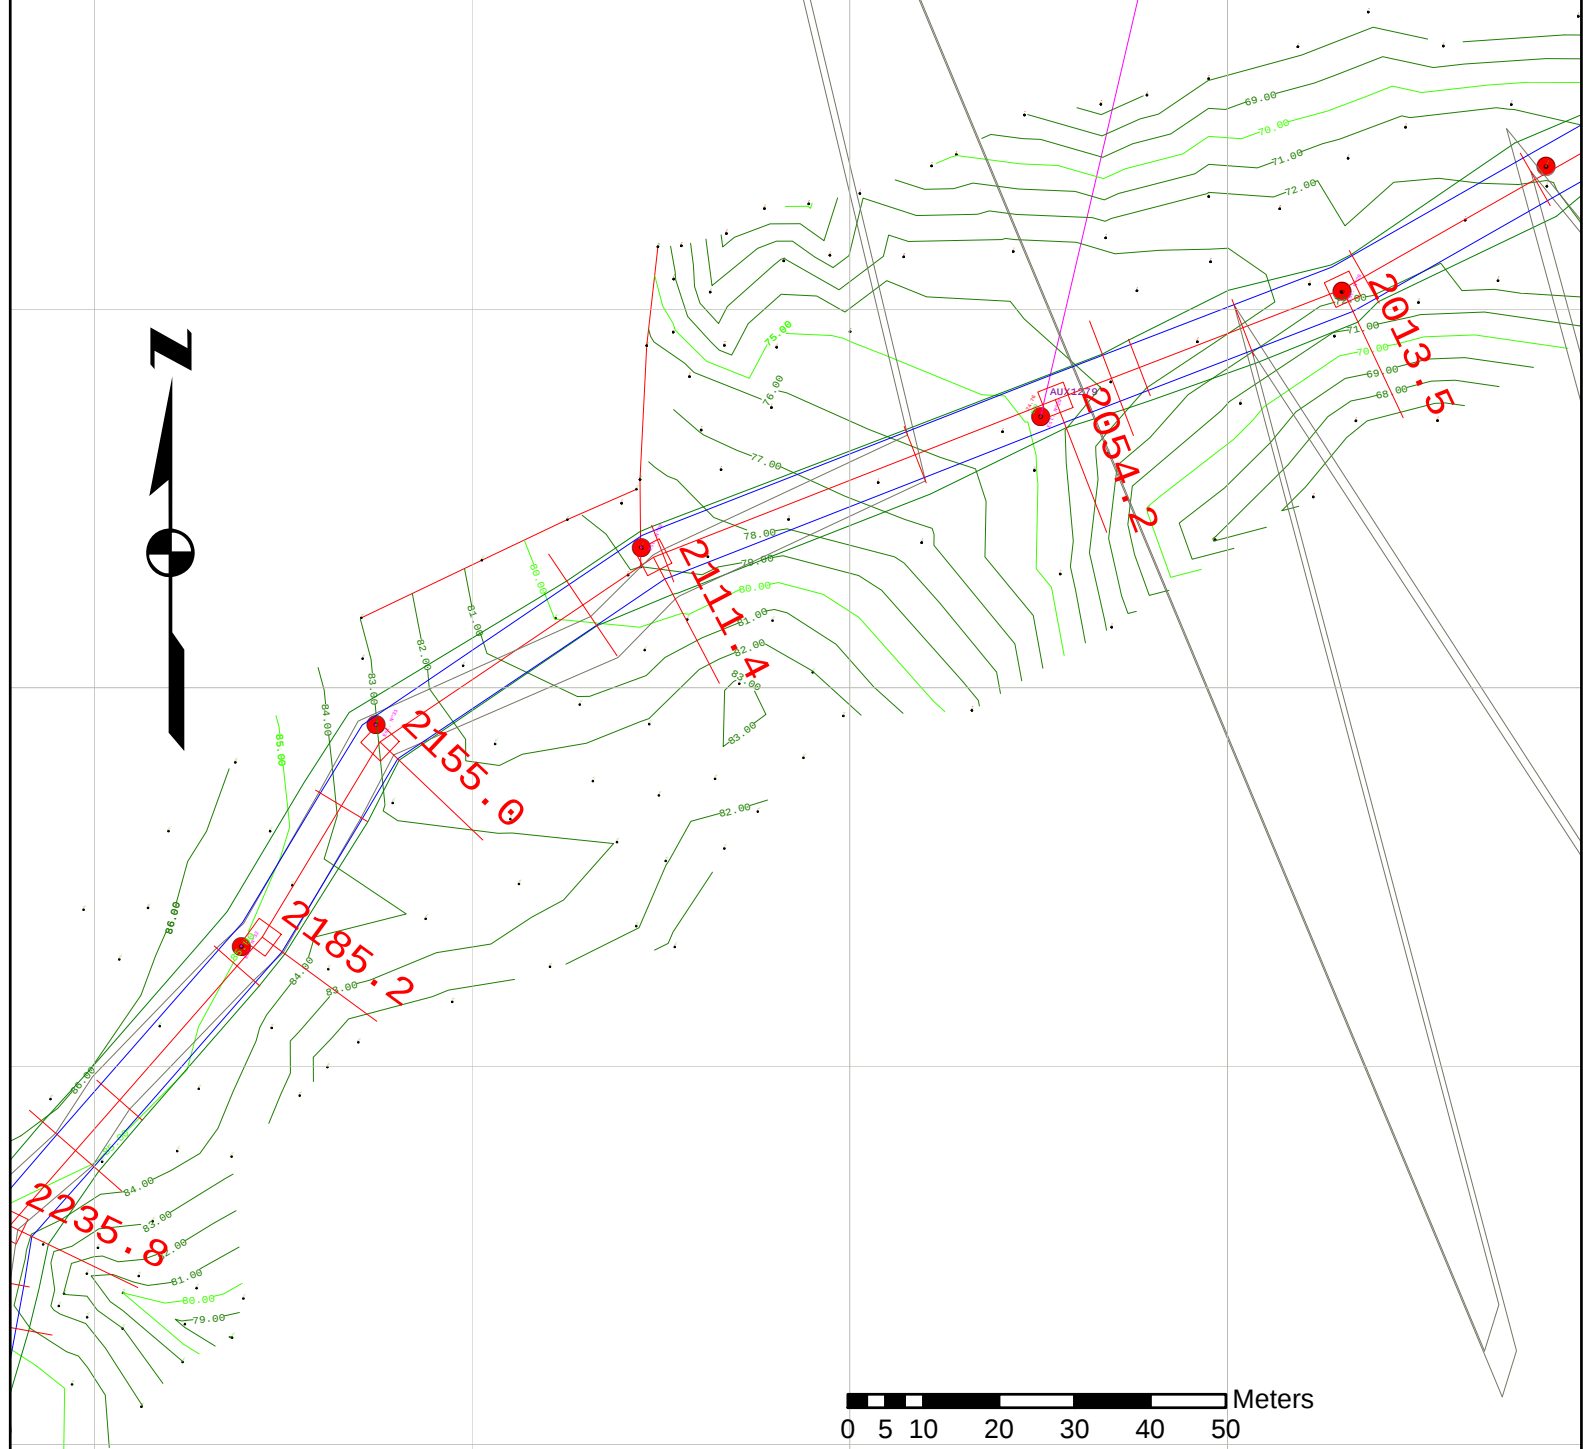


Legend

- Estaca_MTC_Esc

Planview 5


Pia - Escondido

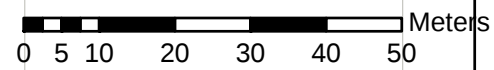

Legend

- Estaca_MTC_Esc

Culvert

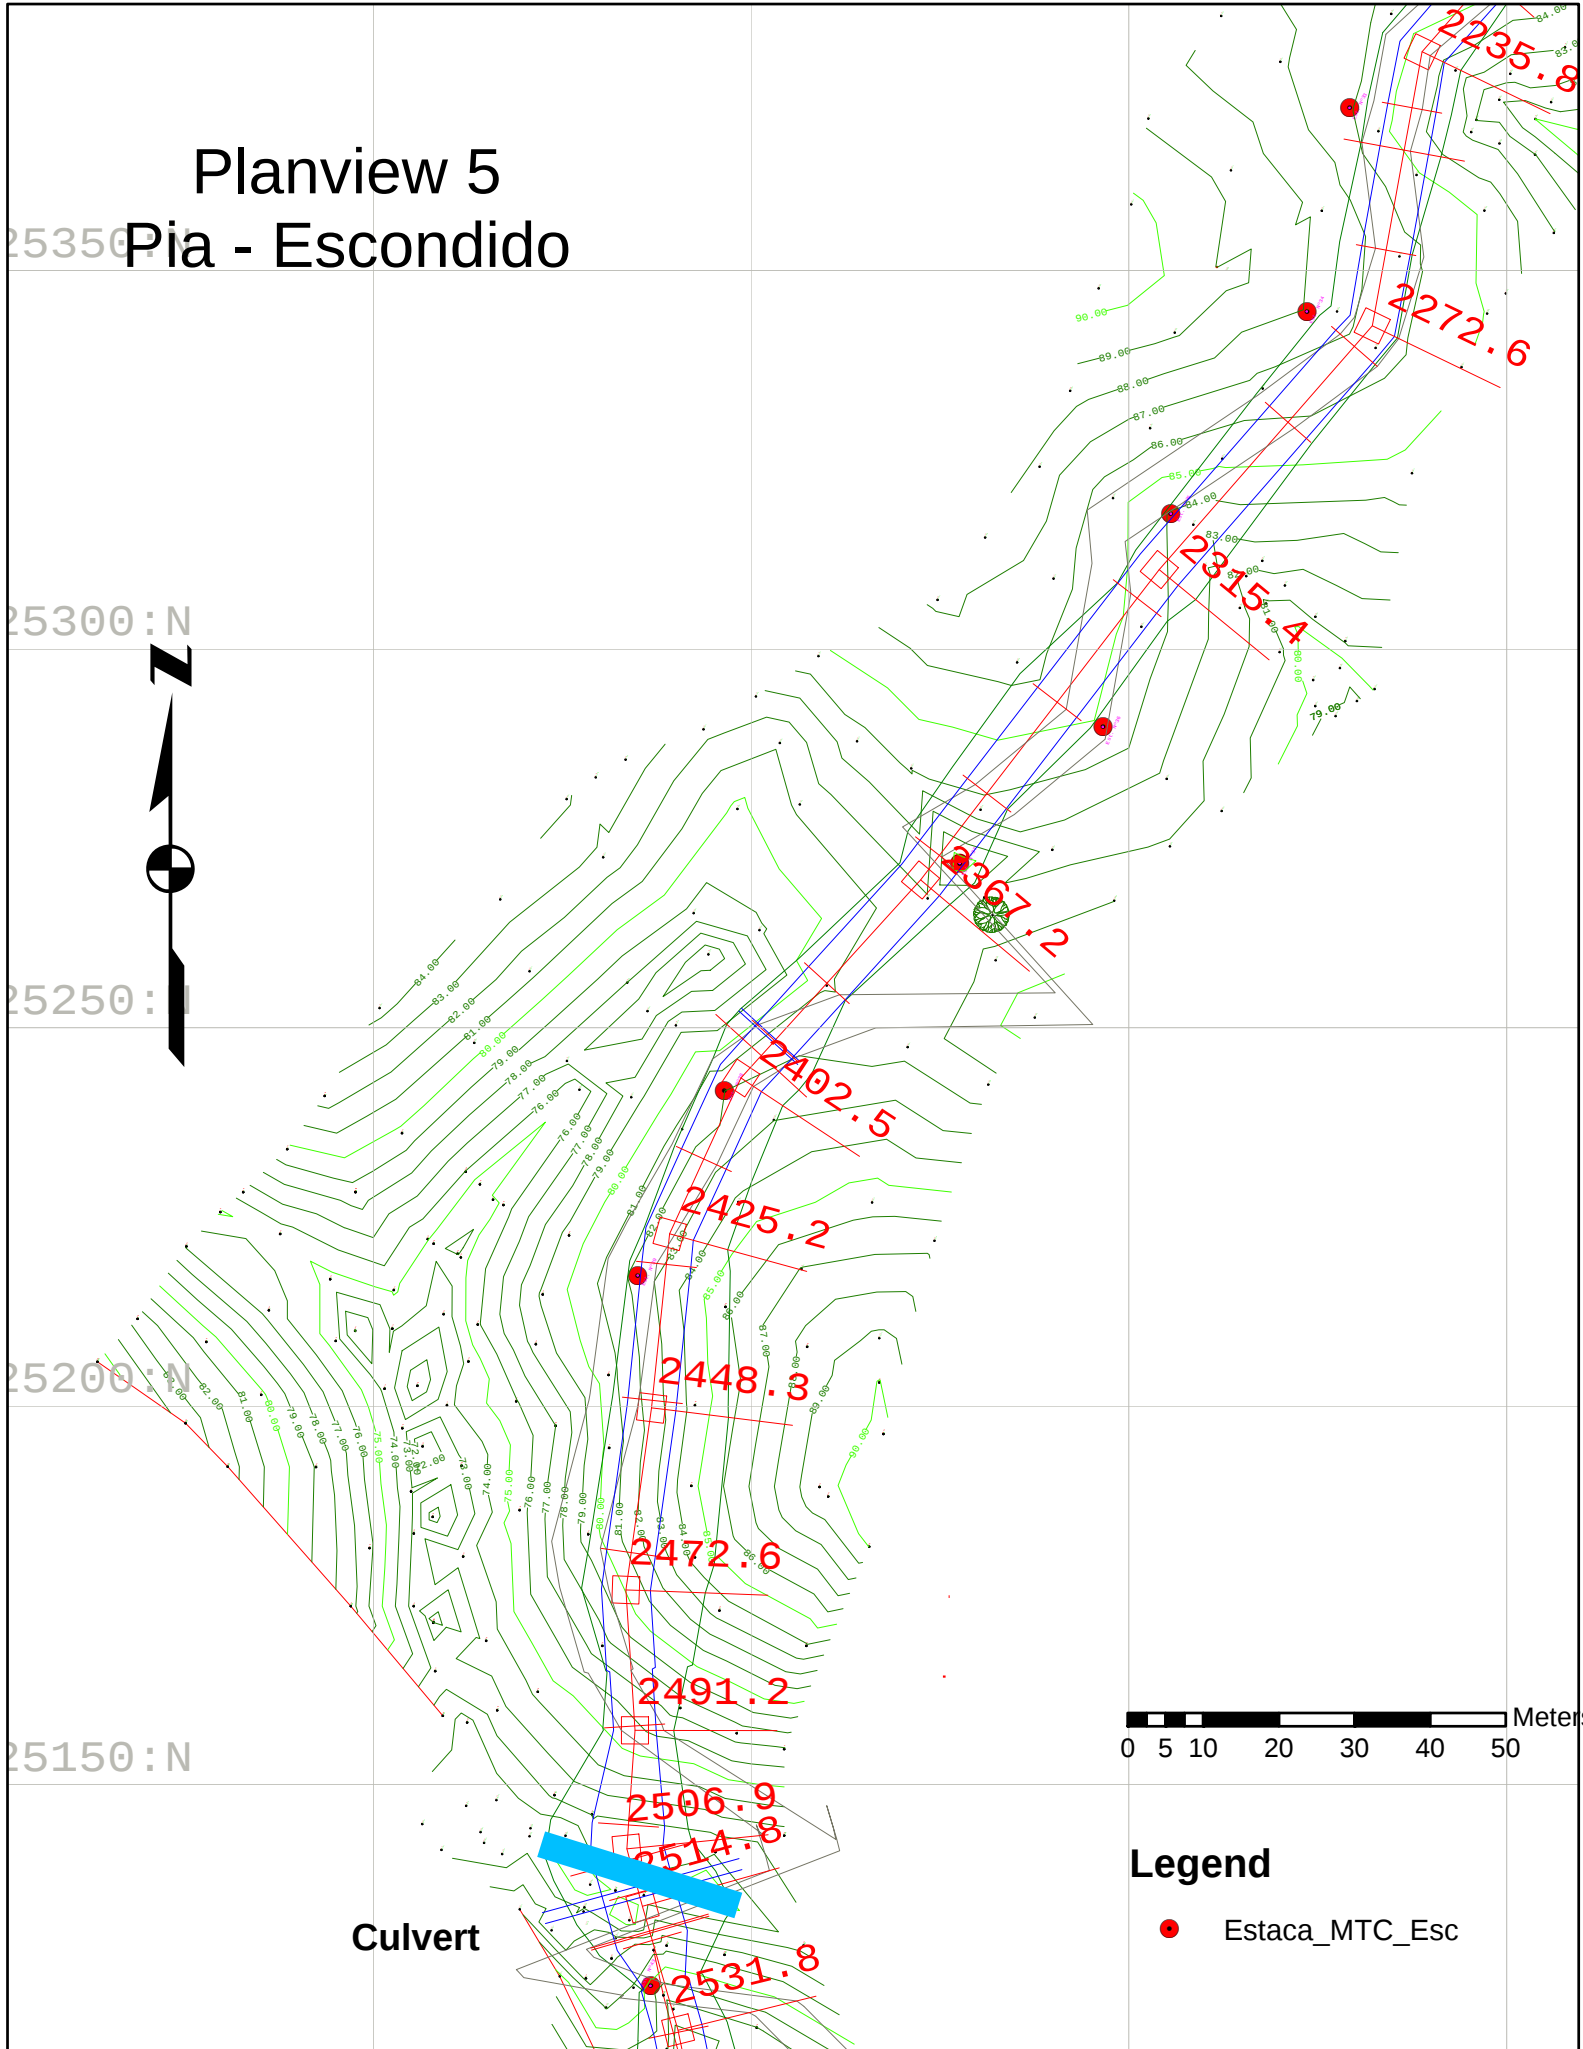

Planview 6 Pia - Escondido

1:1,000



825150 : N

Culvert

825100 : N

825050 : N

825000 : N


824950 : N

824900 : N

0 5 10 20 30 40 50 Meters

Legend

● Estaca_MTC_Esc

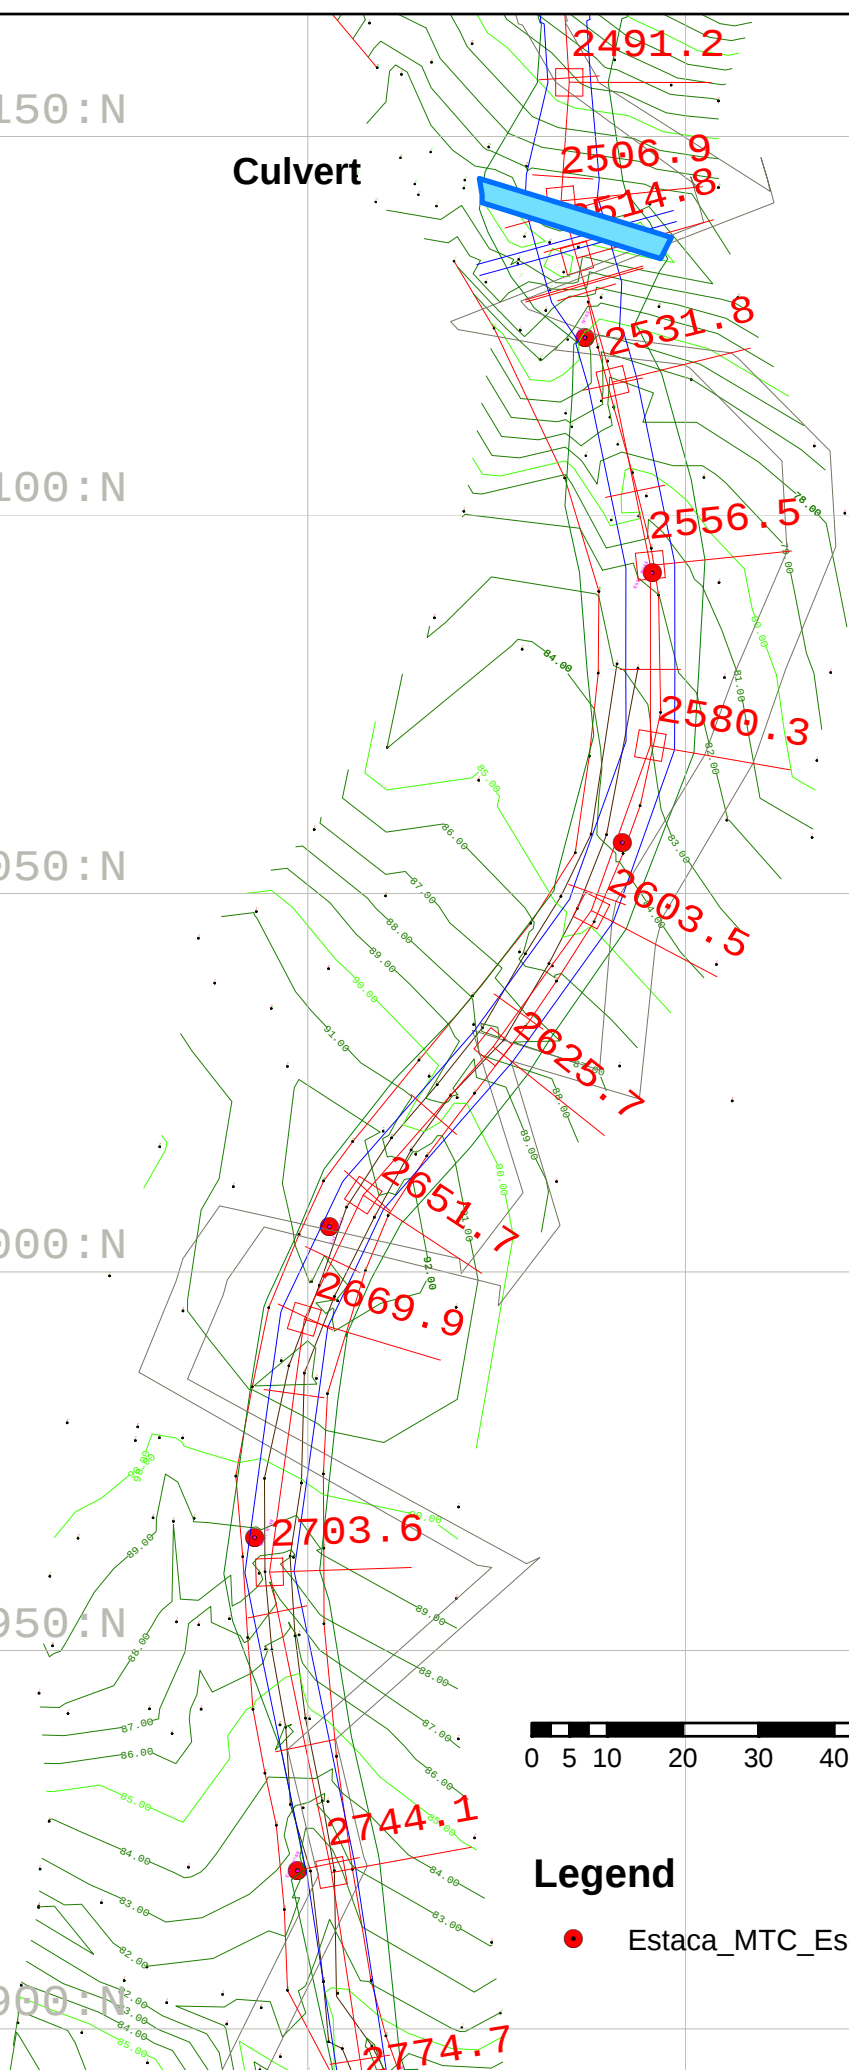

Planview 7

Pia - Escondido

1:1,000



824950 : N

824900 : N

824850 : N


824800 : N

824750 : N

602000 : E

602050 : E

602100 : E

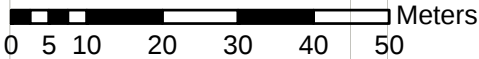

Legend

● Estaca_MTC_Esc

